


FILE NAME : N:\Projects\2017\117-037 Route 4 Transportation Improvements\cadd\dgn\117-037.cph.tcp.02.dgn
 DATE/TIME : 6/12/2020
 USER : kdetrick

DESIGN SUPERVISOR E. WOODS
 JOB MANAGER D. ADAMS
 DESIGN J. WILSEY
 CHECK M. RELEZCO
 DRAFTING K. DETRICK
 CHECK D. BORJAS
 PROJECT MANAGER D. ADAMS



PREPARED BY: DONALD D. ADAMS, P.E.
 ON: 6/11/2020
 ALTERED BY:
 ON:

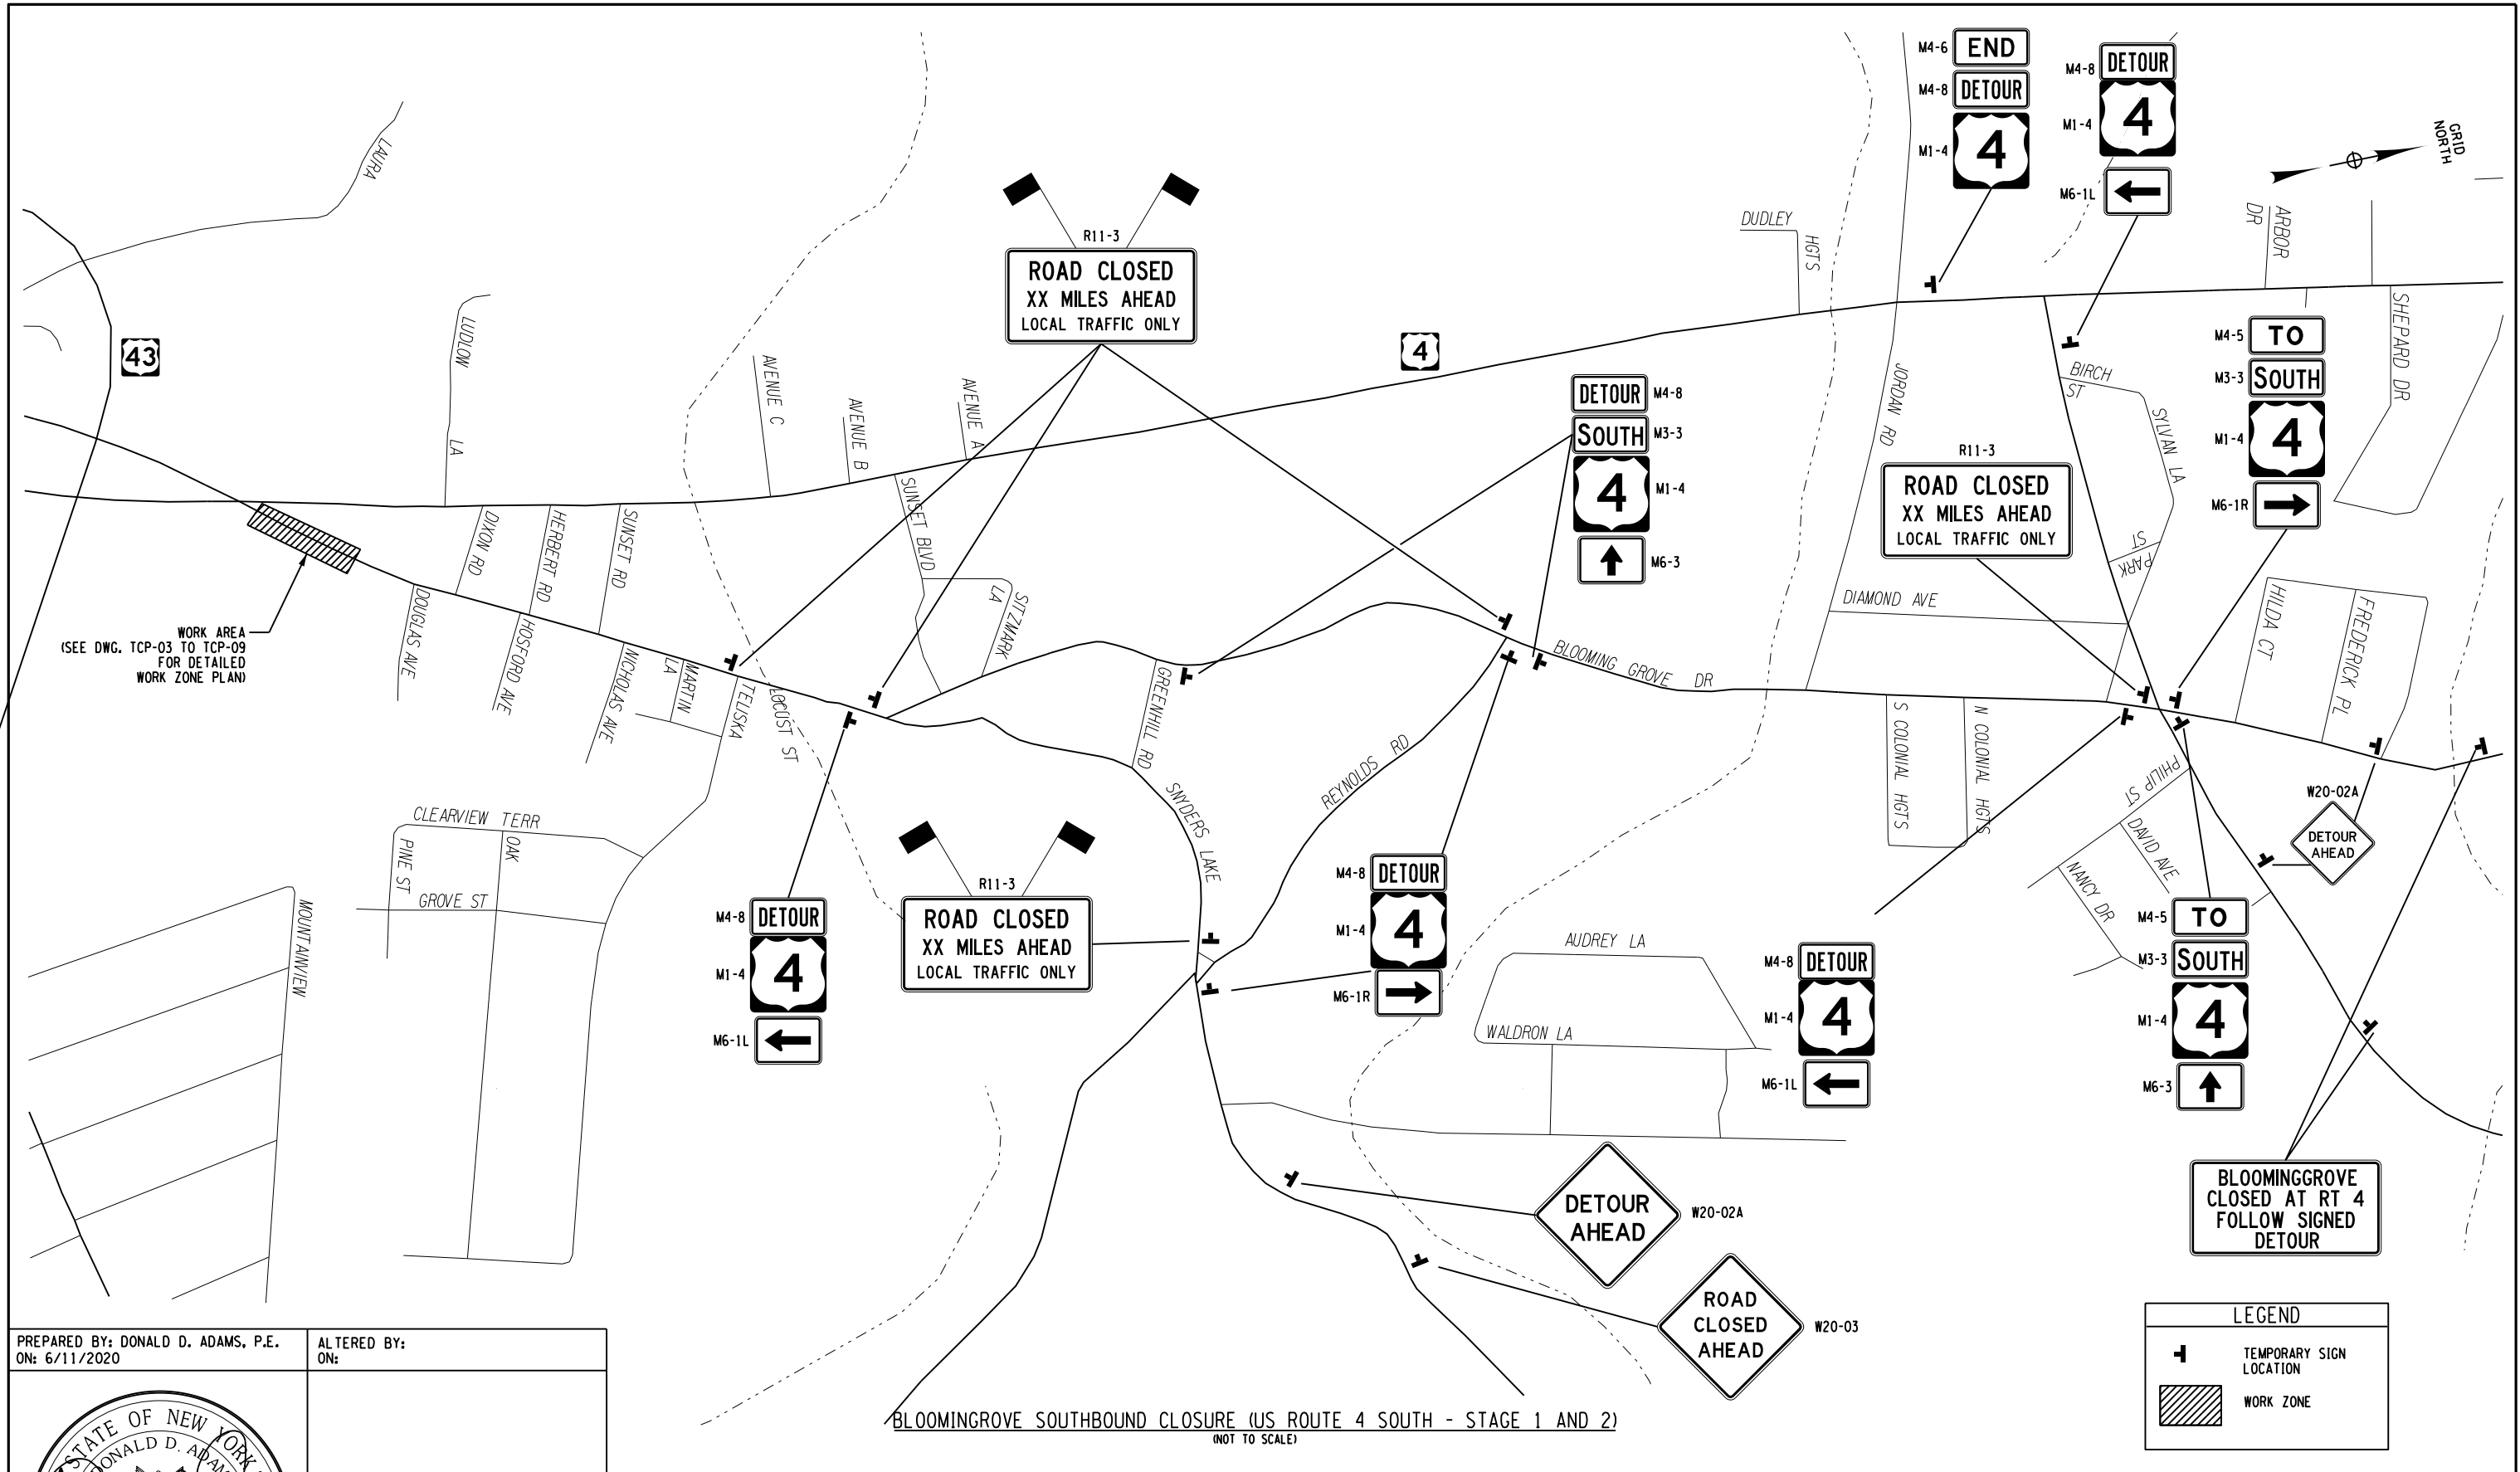

BLOOMINGGROVE SOUTHBOUND CLOSURE (US ROUTE 4 SOUTH - STAGE 1 AND 2)
 (NOT TO SCALE)

LEGEND	
	TEMPORARY SIGN LOCATION
	WORK ZONE

AS-BUILT REVISIONS DESCRIPTION OF ALTERATIONS:	US ROUTE 4 INTERSECTION AND PEDESTRIAN IMPROVEMENTS PROJECT	PIN 1089.75	BRIDGES	CULVERTS	ALL DIMENSIONS IN FT UNLESS OTHERWISE NOTED	CONTRACT NUMBER D035822
	TOWN OF NORTH GREENBUSH					DRAWING NO. TCP-02
	COUNTY: RENSSELAER					SHEET NO. 19
	REGION: 1					

IT IS A VIOLATION OF LAW FOR ANY PERSON, UNLESS THEY ARE ACTING UNDER THE DIRECTION OF A LICENSED PROFESSIONAL ENGINEER, ARCHITECT, LANDSCAPE ARCHITECT, OR LAND SURVEYOR, TO ALTER AN ITEM IN ANY WAY. IF AN ITEM BEARING THE STAMP OF A LICENSED PROFESSIONAL IS ALTERED, THE ALTERING ENGINEER, ARCHITECT, LANDSCAPE ARCHITECT, OR LAND SURVEYOR SHALL STAMP THE DOCUMENT AND INCLUDE THE NOTATION "ALTERED BY" FOLLOWED BY THEIR SIGNATURE, THE DATE OF SUCH ALTERATION, AND A SPECIFIC DESCRIPTION OF THE ALTERATION.

